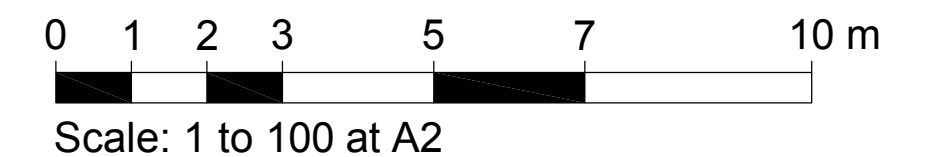
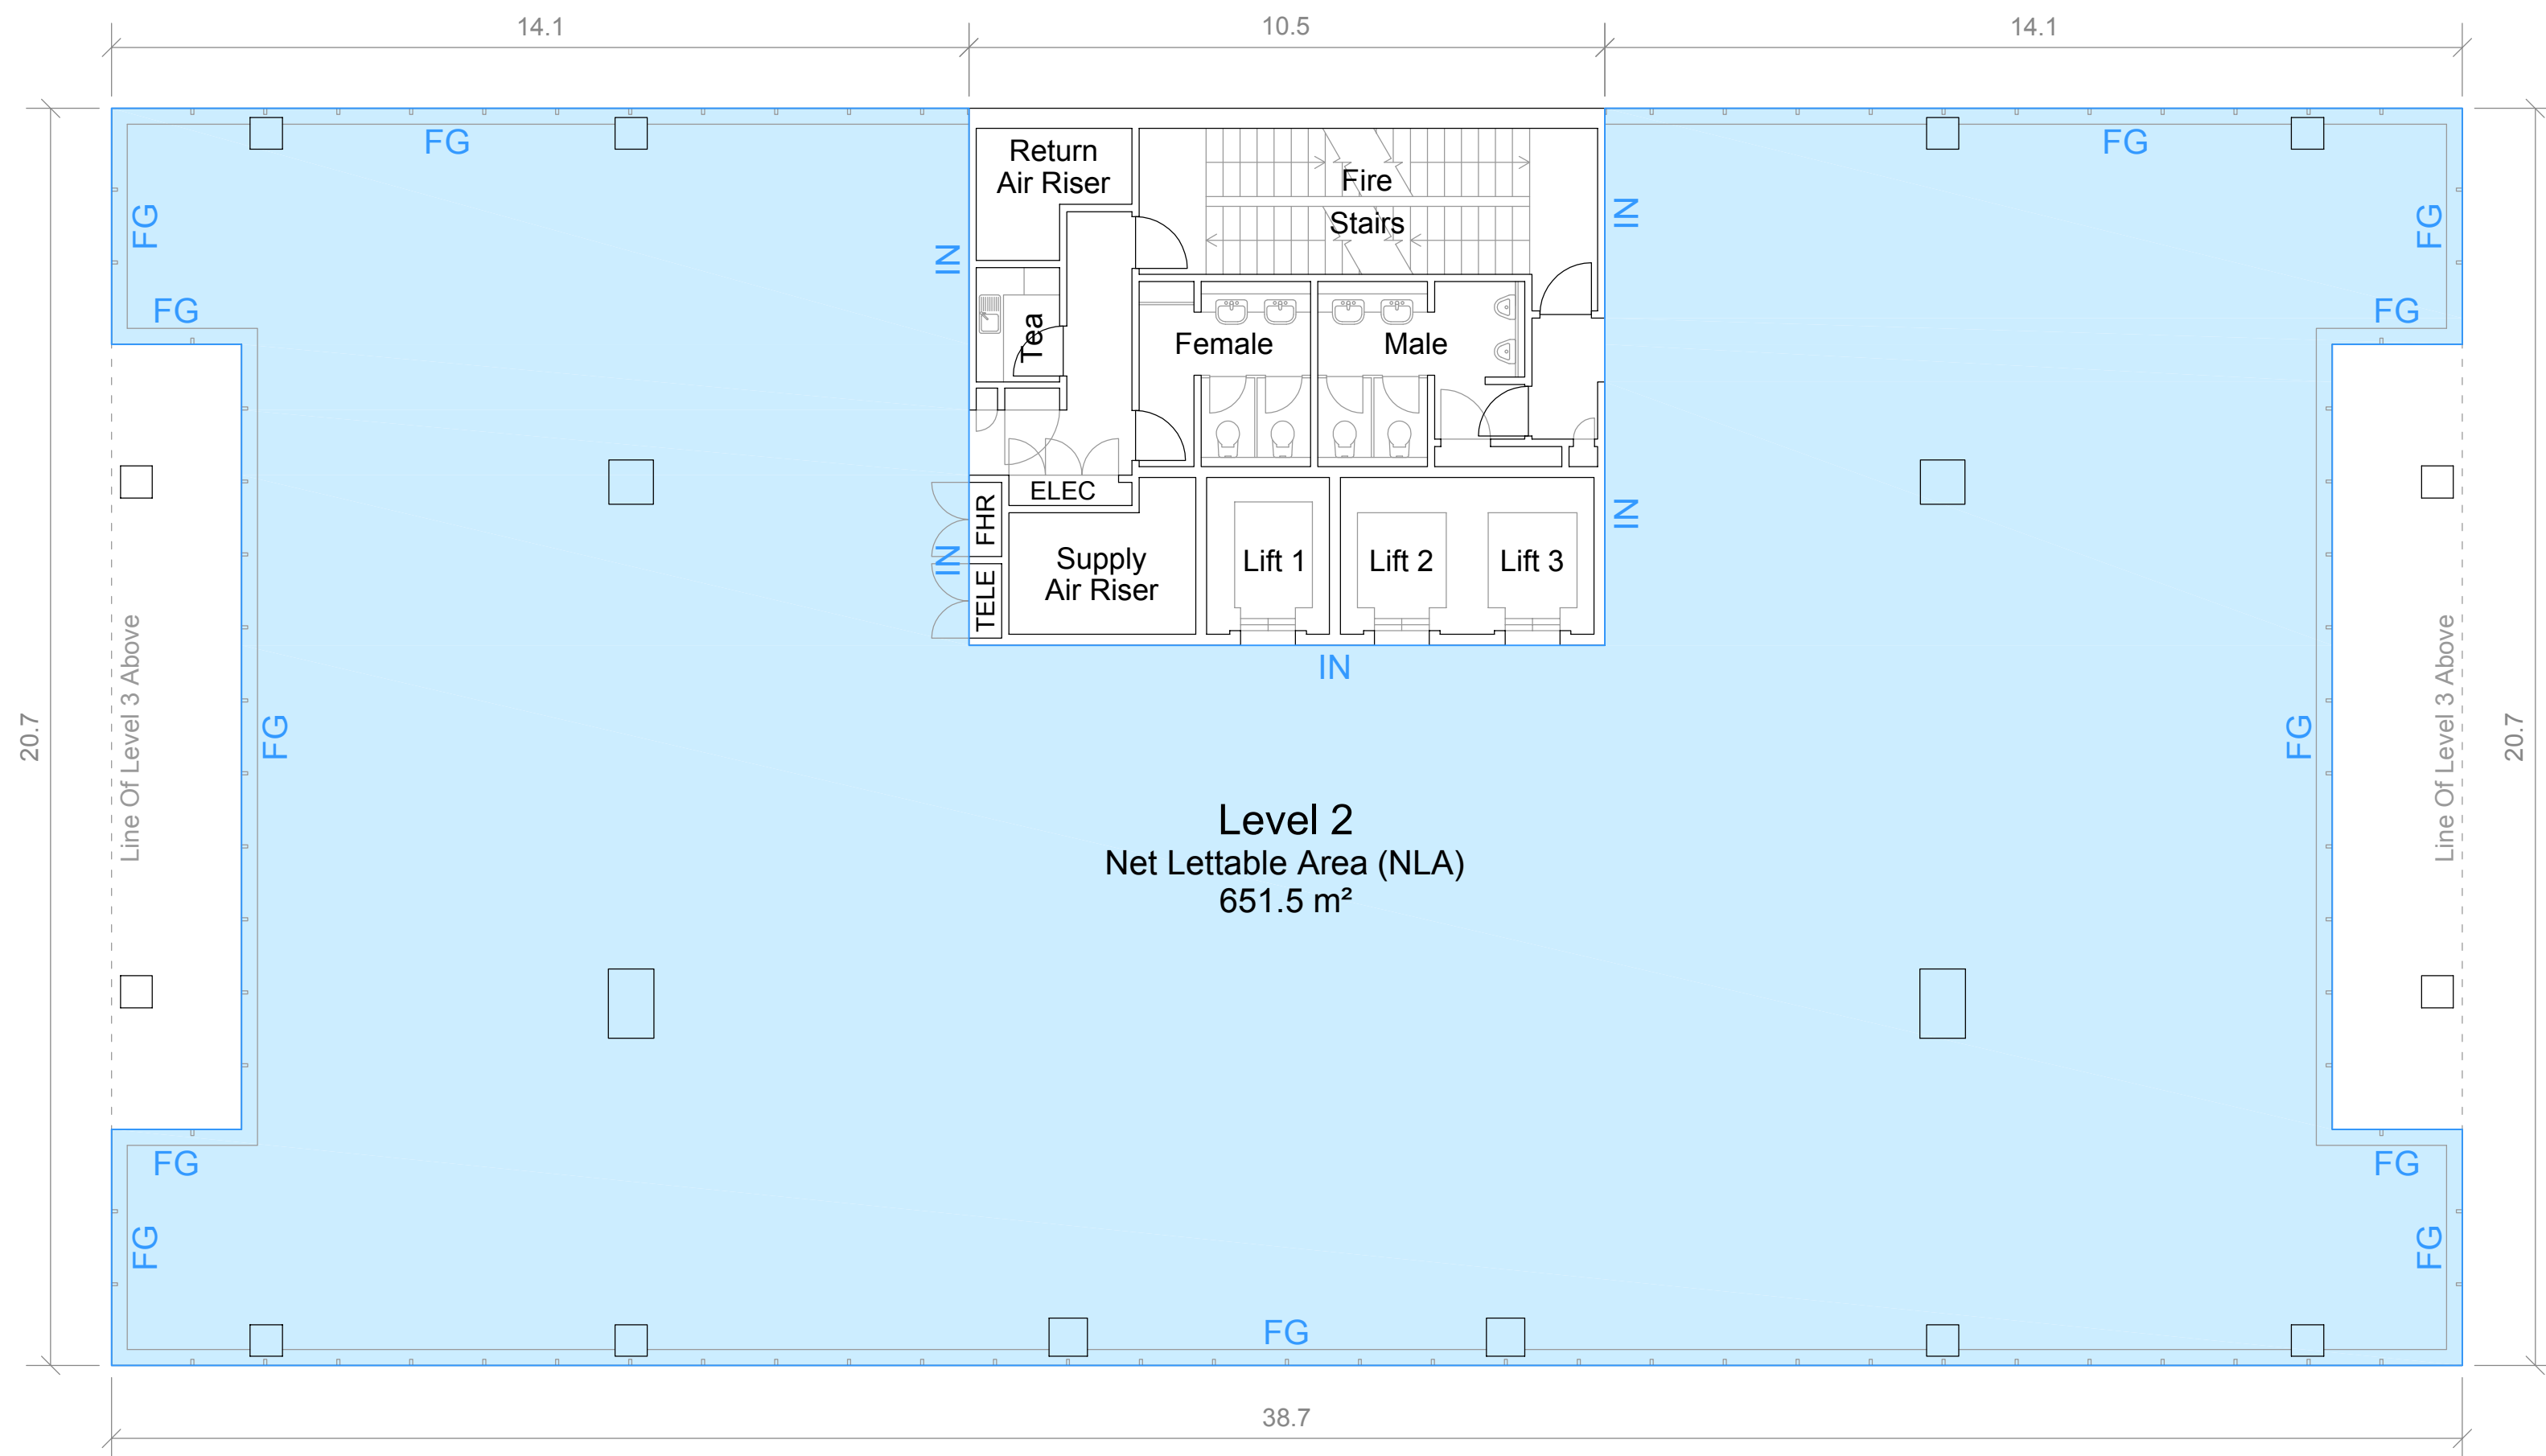


**Survey Area:**Level 2 NLA 651.5 m<sup>2</sup>**Method Of Measurement:**

The area shown on this survey has been calculated to the Property Council of Australia (PCA) Method of Measurement guidelines (March 1997 revision) for: **Net Lettable Area (NLA)**

**Survey Key:**

Internal Face Of Wall IN  
External Face Of Wall EX  
Centreline Of Wall CL  
Face Of Glass FG

**Prepared For:**

**Head Office**  
Phone: 02 8399 4950  
Fax: 02 8399 2277

**Survey Title:**

Property Council Of  
Australia (PCA) Survey  
Net Lettable Area (NLA)

**Property Address:**

Level 2  
15 Help Street  
Chatswood, NSW

**Date:**

22/07/2013

**Reference:**

SPP13045

**Revision:**

0

**Scale:**

1 : 100 at A2

**Checked:**

TM

**Prepared By:**

Phone: 02 9909 1101  
Fax: 02 9909 3303  
Email: info@sydco.com.au  
Web: www.sydco.com.au